


+10,350

+7,400

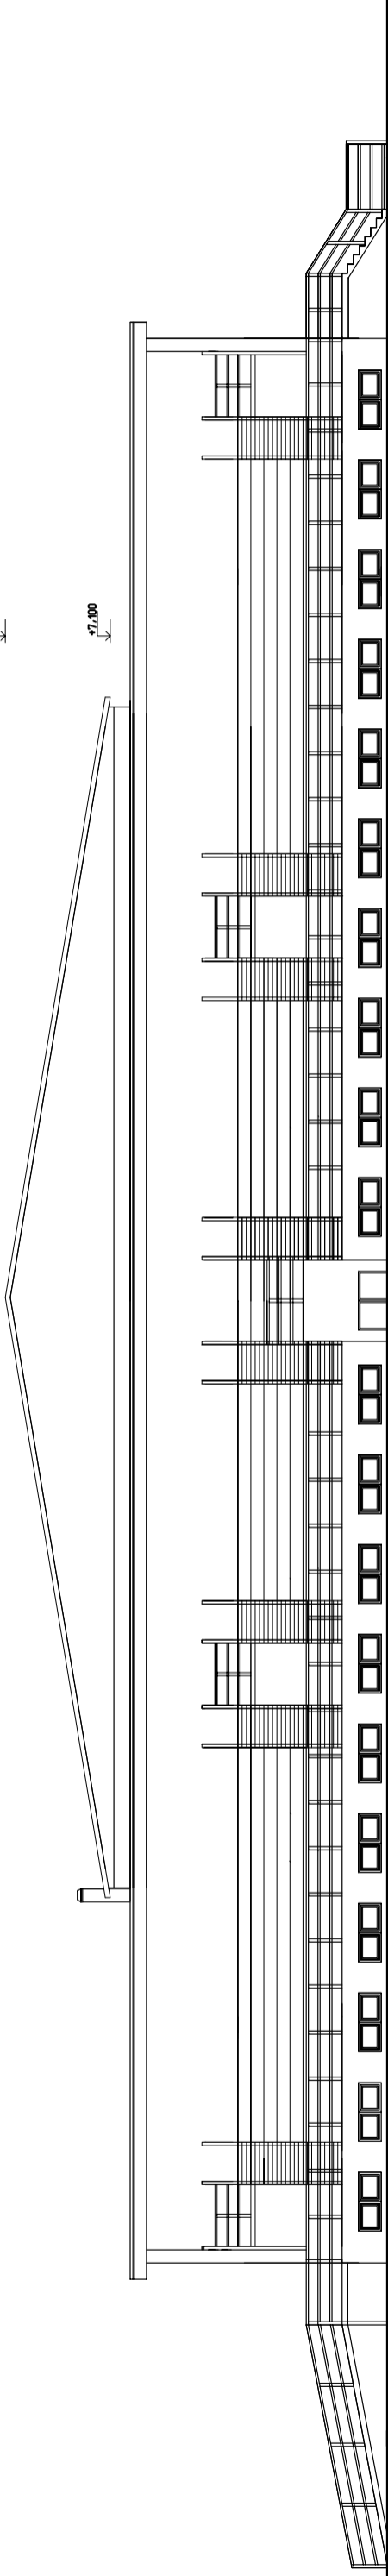

POHĚAD VÝCHODNÝ
M=1:250

+10,350


+7,400

+9,650

+9,000

+0,000

-9,650

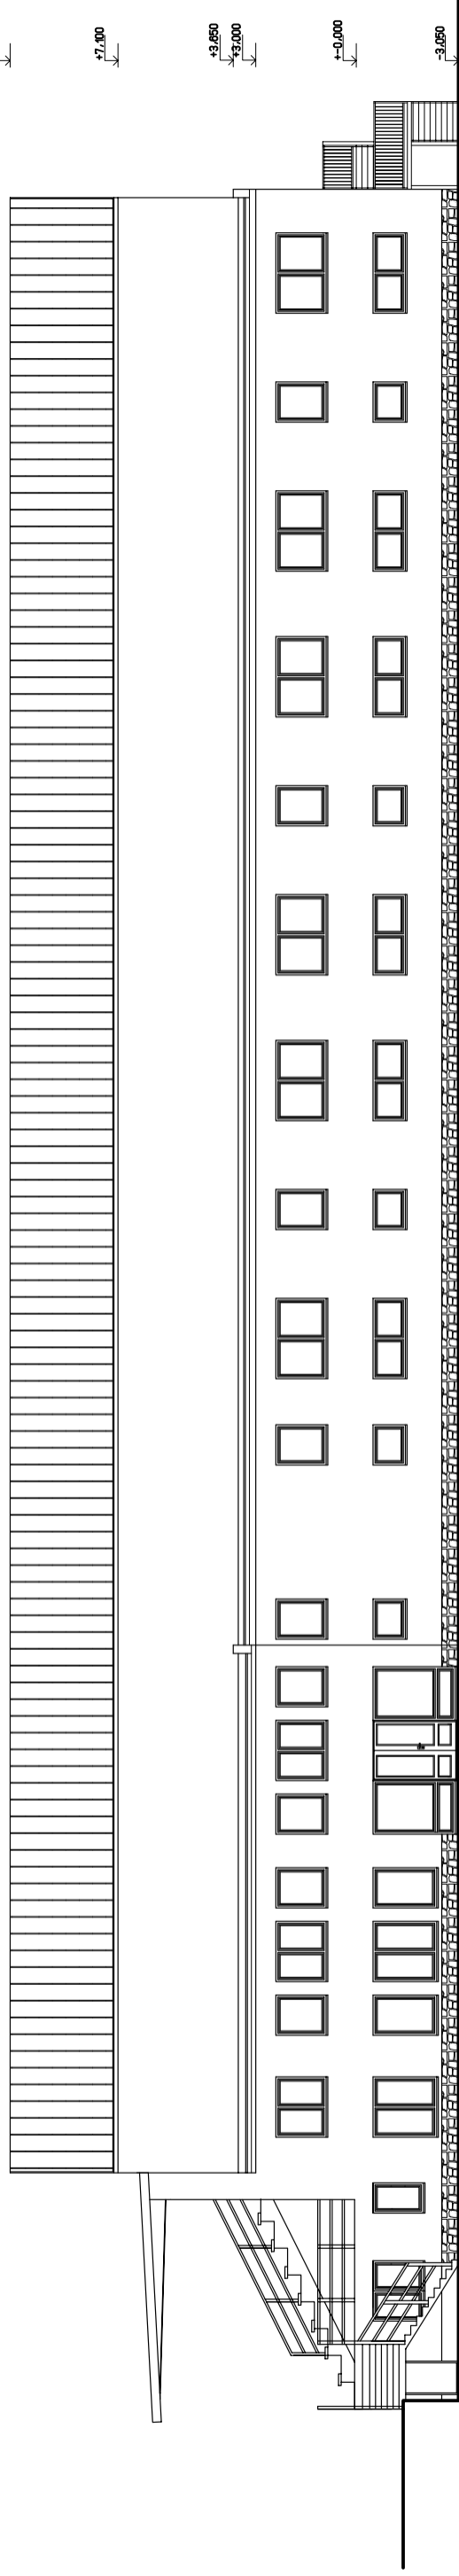

POHĚAD JUŽNÝ
M=1:250